





Proposed Front Elevation  
SCALE 1:100 @ A3

\* FINISHED FLOOR LEVELS - REFER TO SITE LAYOUT PLAN

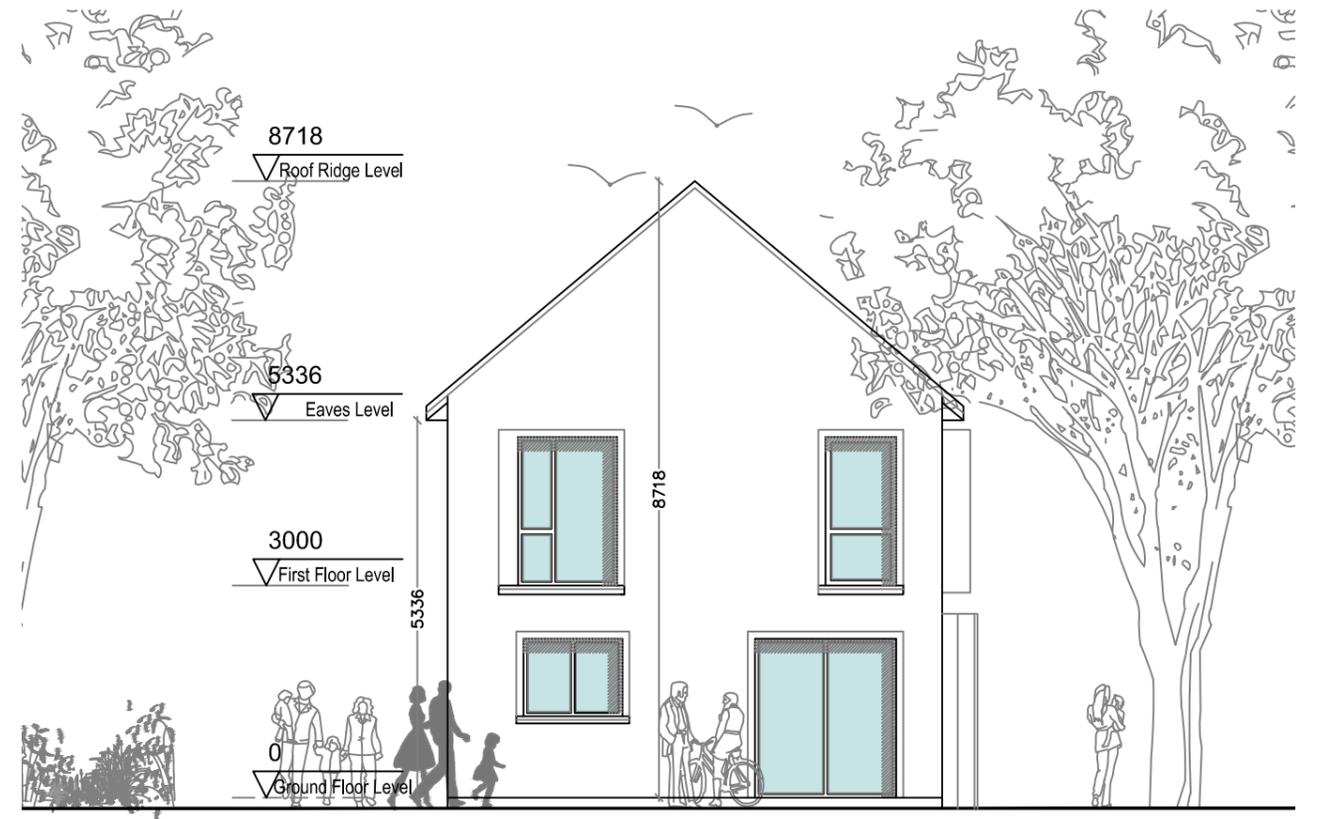


Proposed Side Elevation  
SCALE 1:100 @ A3

\* FINISHED FLOOR LEVELS - REFER TO SITE LAYOUT PLAN

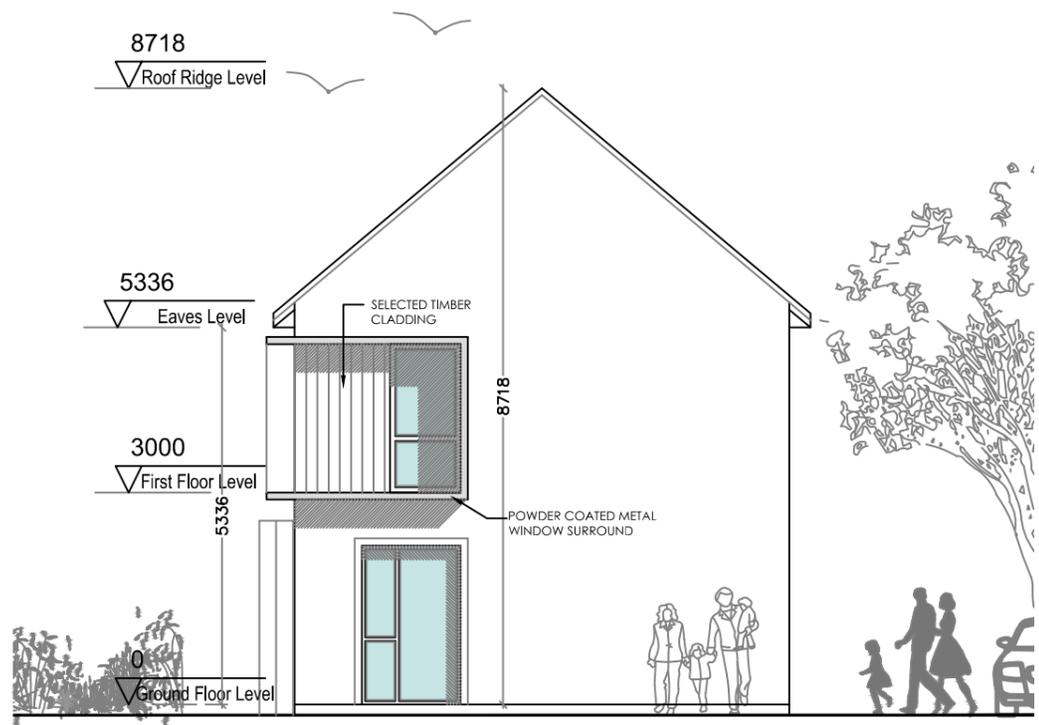

Proposed Side Elevation  
SCALE 1:100 @ A3

\* FINISHED FLOOR LEVELS - REFER TO SITE LAYOUT PLAN

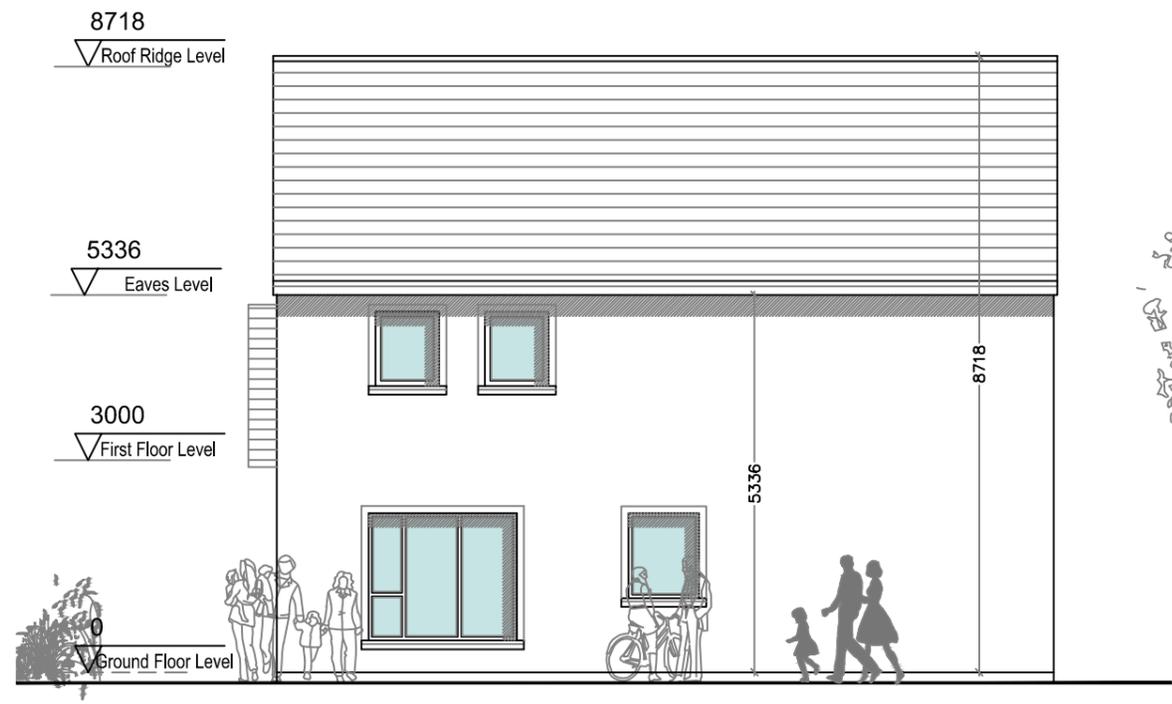

Proposed Rear Elevation  
SCALE 1:100 @ A3

\* FINISHED FLOOR LEVELS - REFER TO SITE LAYOUT PLAN

EXTERNAL FINISHES SCHEDULE:

- SELECTED BLUE-BLACK / BROWN/ TERRACOTTA ROOF TILES
- BLACK FASCIA, SOFFIT & RAINWATER GOODS OR SIMILAR
- EXTERNAL WALLS FINISHED WITH SELECTED PRE-COLOURED RENDER/ WET DASH/ PAINTED PLASTER/ SELECTED BRICK/ BRICK SLIPS
- RAISED PLASTER BAND DETAIL/ PATENT REVEAL DETAIL TO WINDOWS AND DOORS AS SHOWN
- SELECTED METAL CLADDING OR SIMILAR EFFECT TO FRONT DOOR CANOPY & DORMER WINDOWS
- SELECTED COLOUR TO WINDOWS AND DOORS
- PAINTED HARDWOOD/ COMPOSITE FRONT DOOR

CHARACTER SPECIFICATION

- HOUSE TYPE 8B (Corner window)**
- 8B.1** - Selected Natural stone cladding & Blue/black roof tile. (N2)
  - 8B.2** - Selected Red brick & Brown shaded roof tile (N1,N3 & N4)
  - 8B.3** - Selected buff coloured brick & Blue/black roof tile. (N2,N5 & N6)
- Windows & Doors: RAL 7015

Revision	Description	Date

THIS DRAWING IS THE EXCLUSIVE PROPERTY OF HORGAN CARROLL ARCHITECTS AND THE REPRODUCTION OF ANY PART WITHOUT PRIOR WRITTEN CONSENT FROM THIS OFFICE IS A VIOLATION OF APPLICABLE LAWS. CONTRACTOR TO CHECK AND VERIFY ALL LEVELS, DATUMS AND DIMENSIONS ON SITE AND SHALL REPORT ANY DISCREPANCIES OR OMISSIONS TO THIS OFFICE PRIOR TO START OF WORK & DURING THE CONSTRUCTION PHASE. DO NOT SCALE. FIGURED DIMENSIONS ONLY TO BE TAKEN FROM THIS DRAWING.

Status:	<b>PLANNING</b>
Project:	MULTI UNIT RESIDENTIAL DEVELOPMENT.
Client:	LONGVIEW ESTATES LTD.
Address:	LAHARDANE, BALLYVOLANE, CO. CORK.
Date:	27/11/19
Scale:	AS SHOWN
Drawn By:	PC
Checked By:	MC
Approved By:	PH

Drawing Number:  
**17-002-P-727**



021 4630110 • info@horgancarroll.ie • www.horgancarroll.ie  
3 Water's Edge, Riverside way, Middleton, Co. Cork, P25 A033

Drawing Title:	<b>HOUSE TYPE 08B - 3 BED ELEVATIONS</b>
Rev:	1