




Site Cross Section 01  
SCALE 1:200 @ A1



Site Cross Section 02  
SCALE 1:200 @ A1

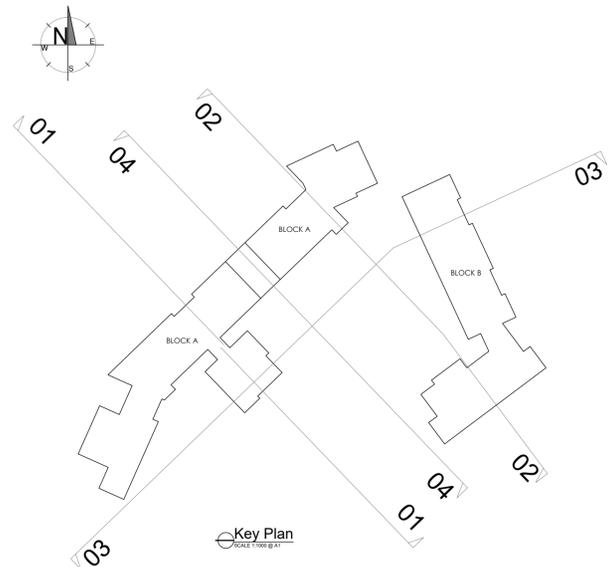

Key Plan

Revision	Description	Date
	<small>THIS DRAWING IS THE EXCLUSIVE PROPERTY OF HORGAN CARROLL ARCHITECTS AND THE REPRODUCTION OF ANY PART WITHOUT PRIOR WRITTEN CONSENT FROM THIS OFFICE IS A VIOLATION OF APPLICABLE LAWS. CONTRACTOR TO CHECK AND VERIFY ALL LEVELS, DISTANCES AND DIMENSIONS ON SITE AND SHALL REPORT ANY DISCREPANCIES OR OMISSIONS TO THIS OFFICE PRIOR TO START OF WORK &amp; DURING THE CONSTRUCTION PHASE. DO NOT SCALE. FIGURED DIMENSIONS ONLY TO BE TAKEN FROM THIS DRAWING.</small>	

Status: **STATUS**  
 Project: MULTI UNIT RESIDENTIAL DEVELOPMENT  
 Client: LONGVIEW ESTATES LIMITED  
 Address: LAHARDANE, BALLYVOLANE, CO.RK  
 Date: 08.11.19 Scale: AS SHOWN  
 Drawn By: MC Checked By: MC Approved By: PH

Drawing Number: **17-002-P-630**

021 4630110 • info@horgancarroll.ie • www.horgancarroll.ie  
 3 Water's Edge, Riverside way, Midleton, Co. Cork, P25 A033

Drawing Title: **N6-SECTION 01&02**