


**Pavement Detail**

**NOTES:**  
 All dimensions in metres.  
 Do not scale from drawing.  
 For any discrepancies found please consult with design office.  
 This drawing should be read in conjunction with all contract drawings, documents and specifications.

Geotextile design based on Terram product specification T700 or similar approved.

**Notes:**

- 1: Footpaths to have steel float finish with textured Brush finish. Steel float finish to joints and edges.
- 2: Double building felt joints in concrete paths to be at intervals not exceeding 3m. as per Specification.

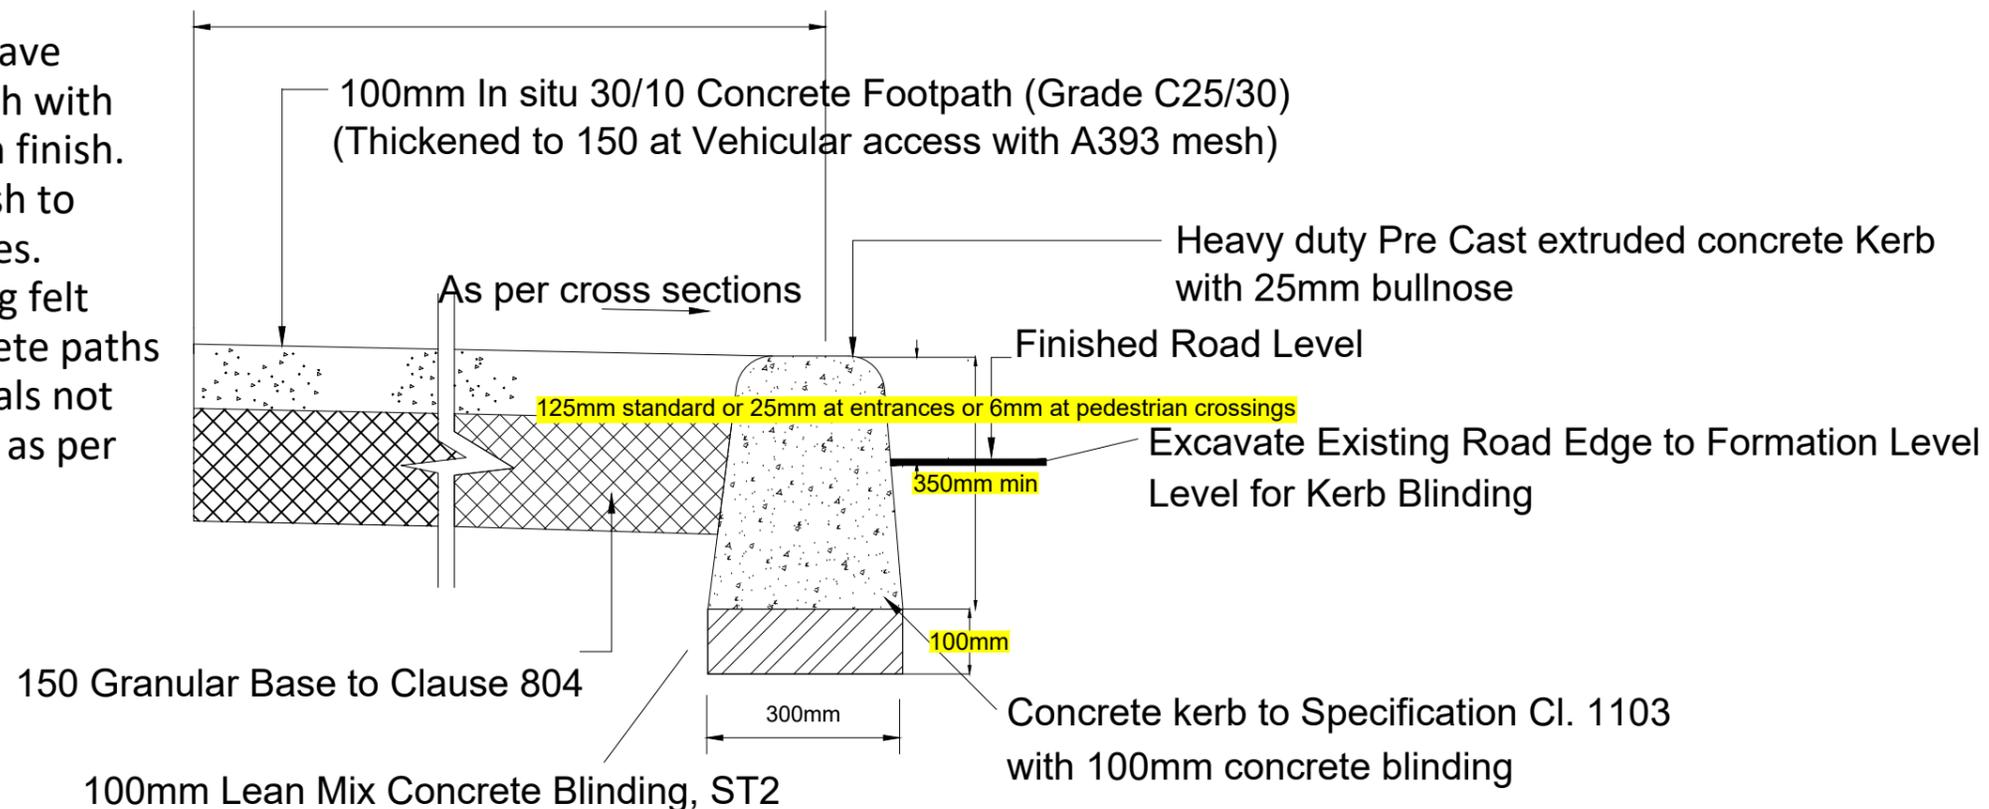

**Pre-Cast Concrete Kerb Detail**

Rev/By	Date	Description

**Drawing Status:** PLANNING  
NOT CERTIFIED FOR CONSTRUCTION

**Project Title:** Longview Estates Development

**Drawing Title:** Footpath Details

**Client:** Longview Estates Ltd

**M.H.L. & Associates Ltd.**  
**Consulting Engineers**  
 Carrig Mór House,  
 10 High Street,  
 Douglas Road,  
 Cork  
 Tel: 021-4840214  
 Fax: 021-4840215  
 E-Mail: info@mhl.ie

<b>Designed:</b> SM	<b>Drawn:</b> SFM	<b>Checked:</b> KM
<b>Scale:</b> N.T.S	<b>Date:</b> Nov 2019	
<b>Job No:</b> 17066HD	<b>Drawing No:</b> LHD_SCD_P02	<b>Revision:</b>