




NOTES:
 All dimensions in metres.
 Do not scale from drawing.
 For any discrepancies found please consult with design office.
 This drawing should be read in conjunction with all contract drawings, documents and specifications.

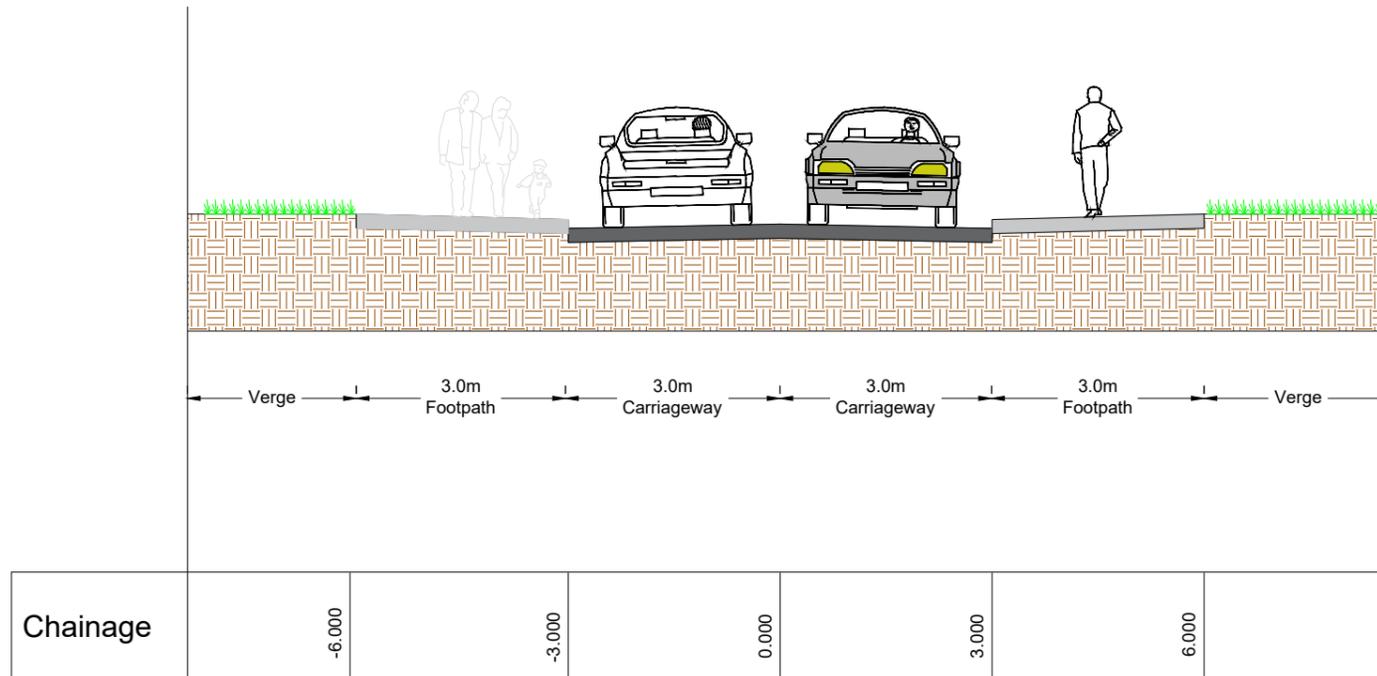

Typical Cross Section - Main Distributor

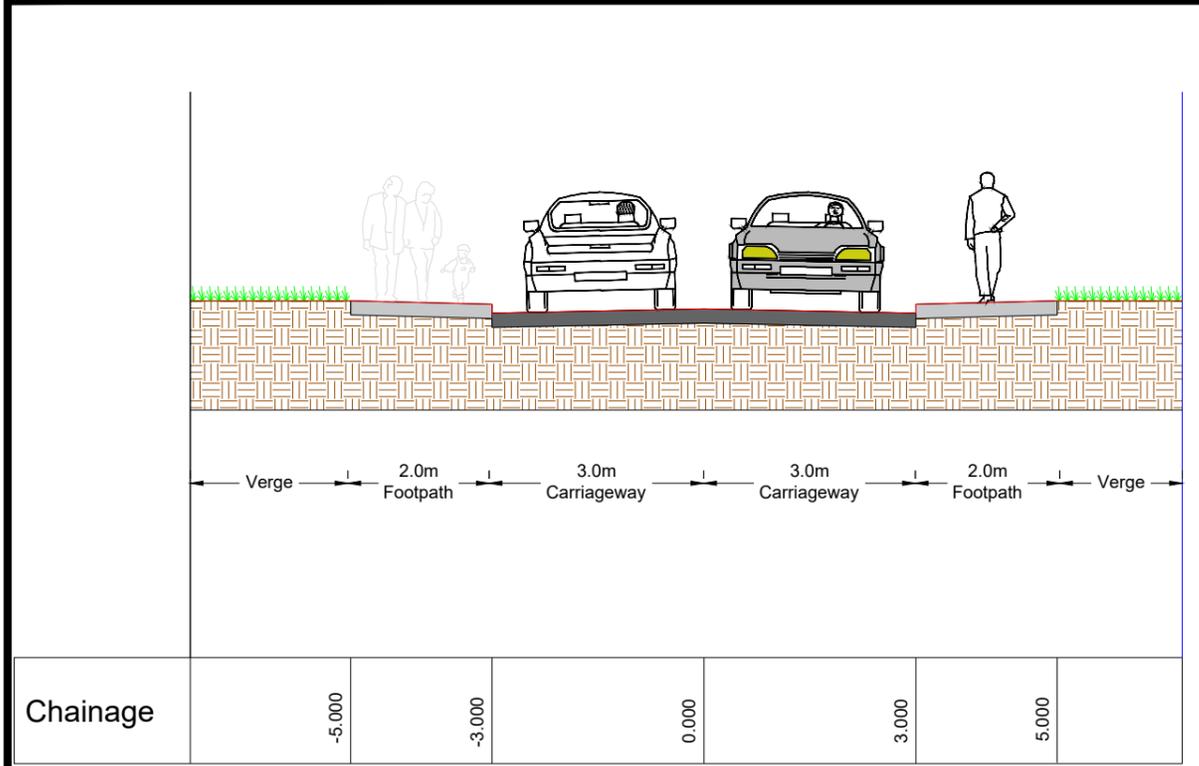

Typical Cross Section - Estate Road (Footpath on Both Sides)

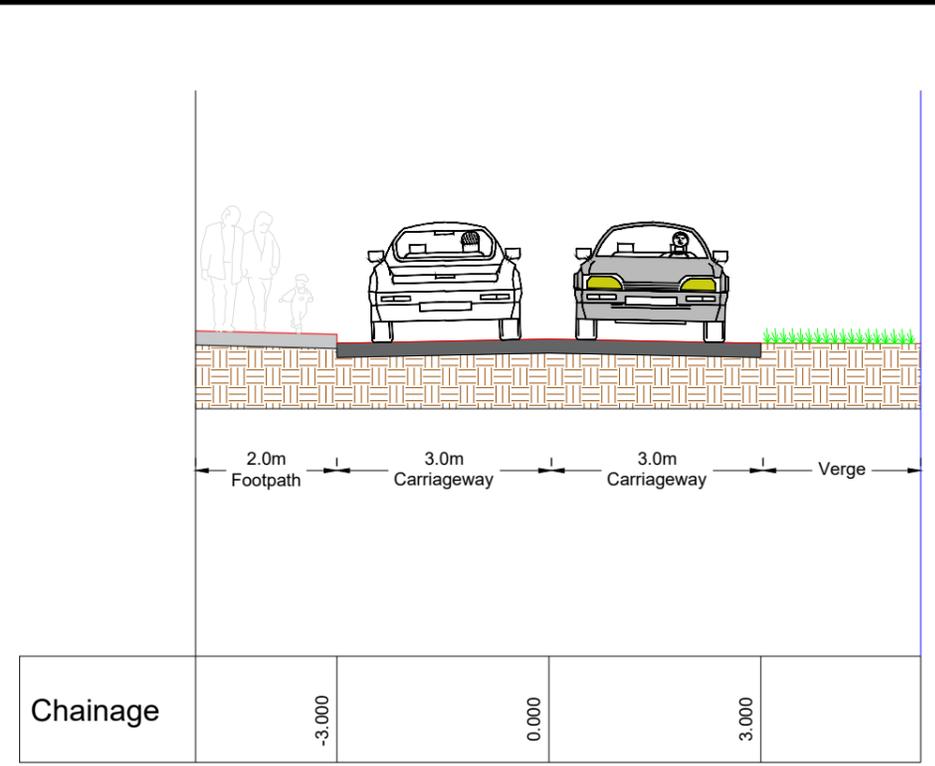

Typical Cross Section - Estate Road (Footpath on One Sides)

Rev By	Date	Description

Drawing Status: PLANNING
NOT CERTIFIED FOR CONSTRUCTION

Project Title: Longview Estates Development

Drawing Title: Typical Road Cross Sections

Client: Longview Estates Ltd



M.H.L. & Associates Ltd.
 Consulting Engineers

Carraig Mór House,
 10 High Street,
 Douglas Road,
 Cork
 Tel: 021-4840234
 Fax: 021-4840215
 E-Mail: info@mhl.ie

Designed: SM	Drawn: SFM	Checked: KM
Scale: N.T.S	Date: Nov 2019	
Job No: 17066HD	Drawing No: LHD_SCD_P10	Revision: