

Elevation 09 - South East - BLOCK B
SCALE 1:200 @ A1



Elevation 15 - North West - BLOCK B
SCALE 1:200 @ A1



Elevation 11 - South East - BLOCK A
SCALE 1:200 @ A1




Elevation 12 - South East - BLOCK A
SCALE 1:200 @ A1



Elevation 13 - South West - BLOCK A
SCALE 1:200 @ A1



Elevation 10 - South West - BLOCK B
SCALE 1:200 @ A1

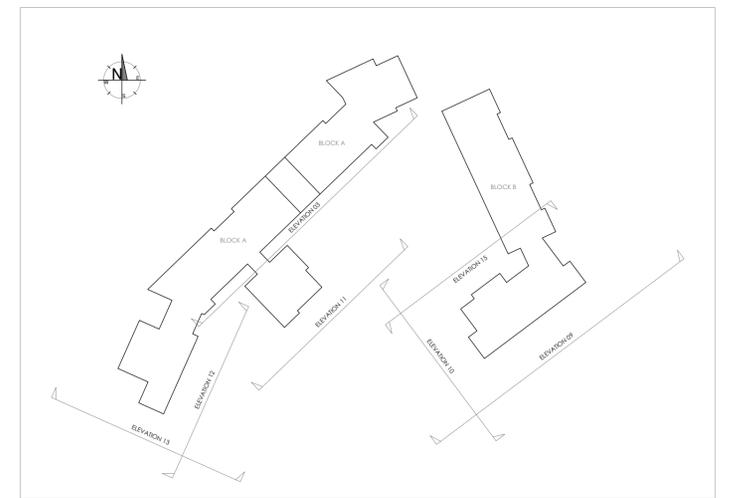

Key Plan
SCALE 1:100 @ A1

EXTERNAL FINISHES SPECIFICATION

- SELECTED BUFF BRICK FINISH
- SELECTED METAL RAISED SEAM ROOF CLADDING OR SIMILAR APPROVED TO ROOFS OF APARTMENT BUILDINGS
- SELECTED ALUMINIUM UPVC EXTERNAL WINDOWS & DOORS WITH POWDER COATED METAL SIDE PANEL LOUVRES
- POWDER COATED BALCONY STRUCTURE WITH TREATED HARDWOOD PERGOLA CANOPY
- STEEL RAILINGS WITH POWDER COATED FINISH TO SELECTED COLOUR
- CANOPY TO BE & OVER ENTRANCE OF POWDER COATED ALUMINIUM CLADDING ALUMINIUM DOORS AND GLAZING AND CEDAR CLADDING TO SOFFIT
- PRE-COLOURED RENDER/PAINTED FINISH TO EXTERNAL PLASTERED WALLS
- SELECTED STONE CLADDING
- SELECTED STRING COURSE BETWEEN BRICK/PLASTER/STONE



Elevation 03 - South East - BLOCK A
SCALE 1:200 @ A1

Revision	Description	Date
1	ISSUED FOR PERMIT	08/11/19

Status: PLANNING
 Project: MULTI UNIT RESIDENTIAL DEVELOPMENT
 Client: LONGVIEW ESTATES LIMITED
 Address: LAHARDANE, BALLYVOLANE, COBK
 Date: 08.11.19 Scale: AS SHOWN
 Drawn By: MC Checked By: MC Approved By: PH

Drawing Number: **17-002-P-622**

021 4630110 • info@horgan-carroll.ie • www.horgan-carroll.ie
 3 Water's Edge, Riverside way, Midleton, Co. Cork, T25 A053

Drawing Title: **N6 - ELEVATIONS**