



Elevation 01 - North West - BLOCK A
SCALE 1:200 @ A1




Elevation 05 - North West - BLOCK A
SCALE 1:200 @ A1



Elevation 14 - North - BLOCK A/ BLOCK B
SCALE 1:200 @ A1



Key Elevation
SCALE 1:200 @ A1

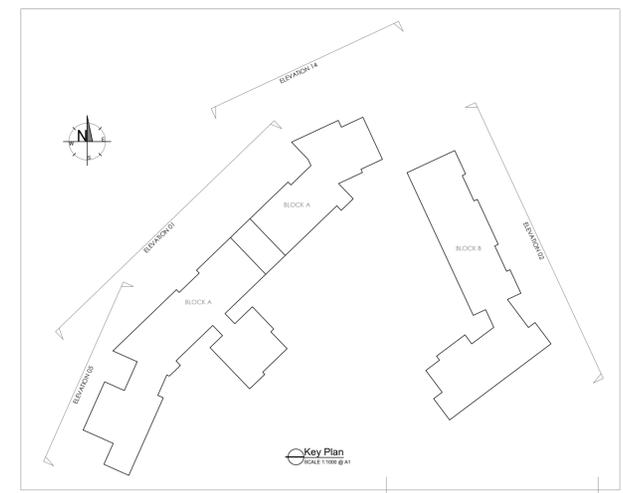

Key Plan
SCALE 1:200 @ A1



Elevation 02 - East - BLOCK A/ BLOCK B
SCALE 1:200 @ A1

- EXTERNAL FINISHES SPECIFICATION**
- SELECTED BUFF BRICK FINISH
 - SELECTED METAL RAISED BEAM ROOF CLADDING OR SIMILAR APPROVED TO ROOFS OF APARTMENT BUILDINGS
 - SELECTED ALUMINUM UPVC EXTERNAL WINDOWS & DOORS WITH POWDER COATED METAL SIDE PANEL LOUVRES/ FLOOR SPANDREL PANELS
 - POWDER COATED BALCONY STRUCTURE WITH TREATED HARDWOOD PERGOLA CANOPY
 - STEEL RAILINGS WITH POWDER COATED FINISH TO SELECTED COLOUR
 - CANOPY TO SIDE & OVER ENTRANCE OF POWDER COATED ALUMINUM CLADDING, ALUMINUM DOORS AND GLAZING AND CEDAR CLADDING TO SOFFIT
 - PRE COLOURED RENDER/ PAINTED FINISH TO EXTERNAL PLASTERED WALLS
 - SELECTED STONE CLADDING
 - SELECTED STRING COURSE BETWEEN BRICK/ PLASTER/ STONE

Revision	Description	Date

Status: PLANNING

Project: MULTI UNIT RESIDENTIAL DEVELOPMENT
 Client: LONGVIEW ESTATES LIMITED
 Address: LAHARDANE, BALLYOLANE, COBK
 Date: 08.11.19 Scale: AS SHOWN
 Drawn By: MC Checked By: MC Approved By: PH

Drawing Number: **17-002-P-620**

021 4630110 • info@horgan-carroll.ie • www.horgan-carroll.ie
 3 Water's Edge, Riverside way, Midleton, Co. Cork, T25 A033

Drawing Title: **N6 - ELEVATIONS**