




Elevation 04 - South West - BLOCK B
SCALE 1:200 @ A1



Elevation 16 - North East - BLOCK B
SCALE 1:200 @ A1




Elevation 07 - North East - BLOCK A
SCALE 1:200 @ A1

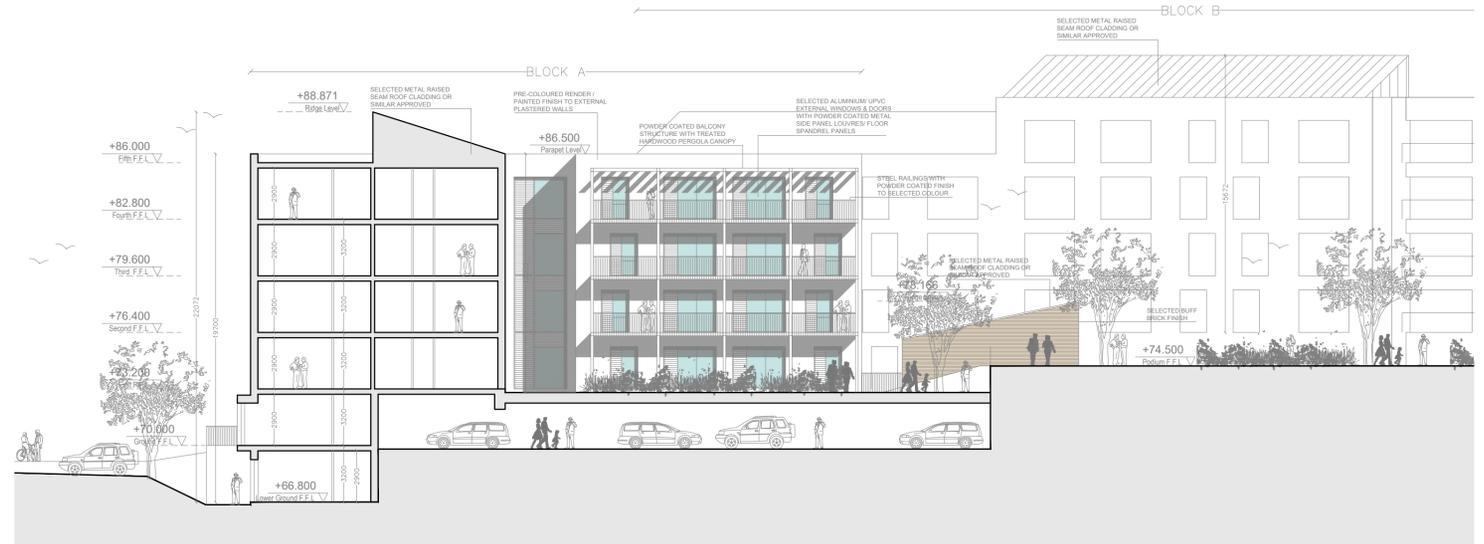

Elevation 08 - South West - BLOCK A
SCALE 1:200 @ A1



Elevation 06 - South West - BLOCK A
SCALE 1:200 @ A1

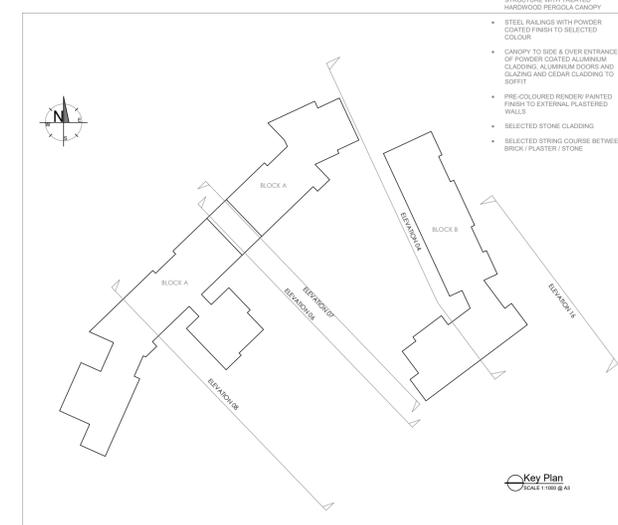

EXTERNAL FINISHES SPECIFICATION

- SELECTED BUFF BRICK FINISH
- SELECTED METAL RAISED BEAM ROOF CLADDING OR SIMILAR APPROVED TO ROOFS OF APARTMENT BUILDINGS
- SELECTED ALUMINUM UPVC EXTERNAL WINDOWS & DOORS WITH POWDER COATED METAL SIDE PANEL LOUVRES
- POWDER COATED BALCONY STRUCTURE WITH TREATED HARDWOOD PERGOLA CANOPY
- STEEL RAILINGS WITH POWDER COATED FINISH TO SELECTED COLOUR
- CANOPY TO SIDE & OVER ENTRANCE OF POWDER COATED ALUMINUM CLADDING ALUMINUM DOORS AND GLAZING AND CEDAR CLADDING TO SOFFIT
- PRE-COLOURED RENDER/PAINTED FINISH TO EXTERNAL PLASTERED WALLS
- SELECTED STONE CLADDING
- SELECTED STRING COURSE BETWEEN BRICK/PLASTER/STONE

Revision	Description	Date

Status: PLANNING
 Project: MULTI UNIT RESIDENTIAL DEVELOPMENT
 Client: LONGVIEW ESTATES LIMITED
 Address: LAHARDANE, BALLYVOLANE, CORK
 Date: 08.11.19 Scale: AS SHOWN
 Drawn By: MC Checked By: MC Approved By: PH

Drawing Number: **17-002-P-621**

021 4630110 • info@horgan-carroll.ie • www.horgan-carroll.ie
 3 Water's Edge, Riverside way, Midleton, Co. Cork, T25 A053

Drawing Title: **N6 - ELEVATIONS**