



INDEX	
	Site Boundary outlined in Red
	Applicant Landholding outlined in Blue
	Indicative Well Locations
	Workarea
Ordinance Survey Ireland License No. AB 012519	

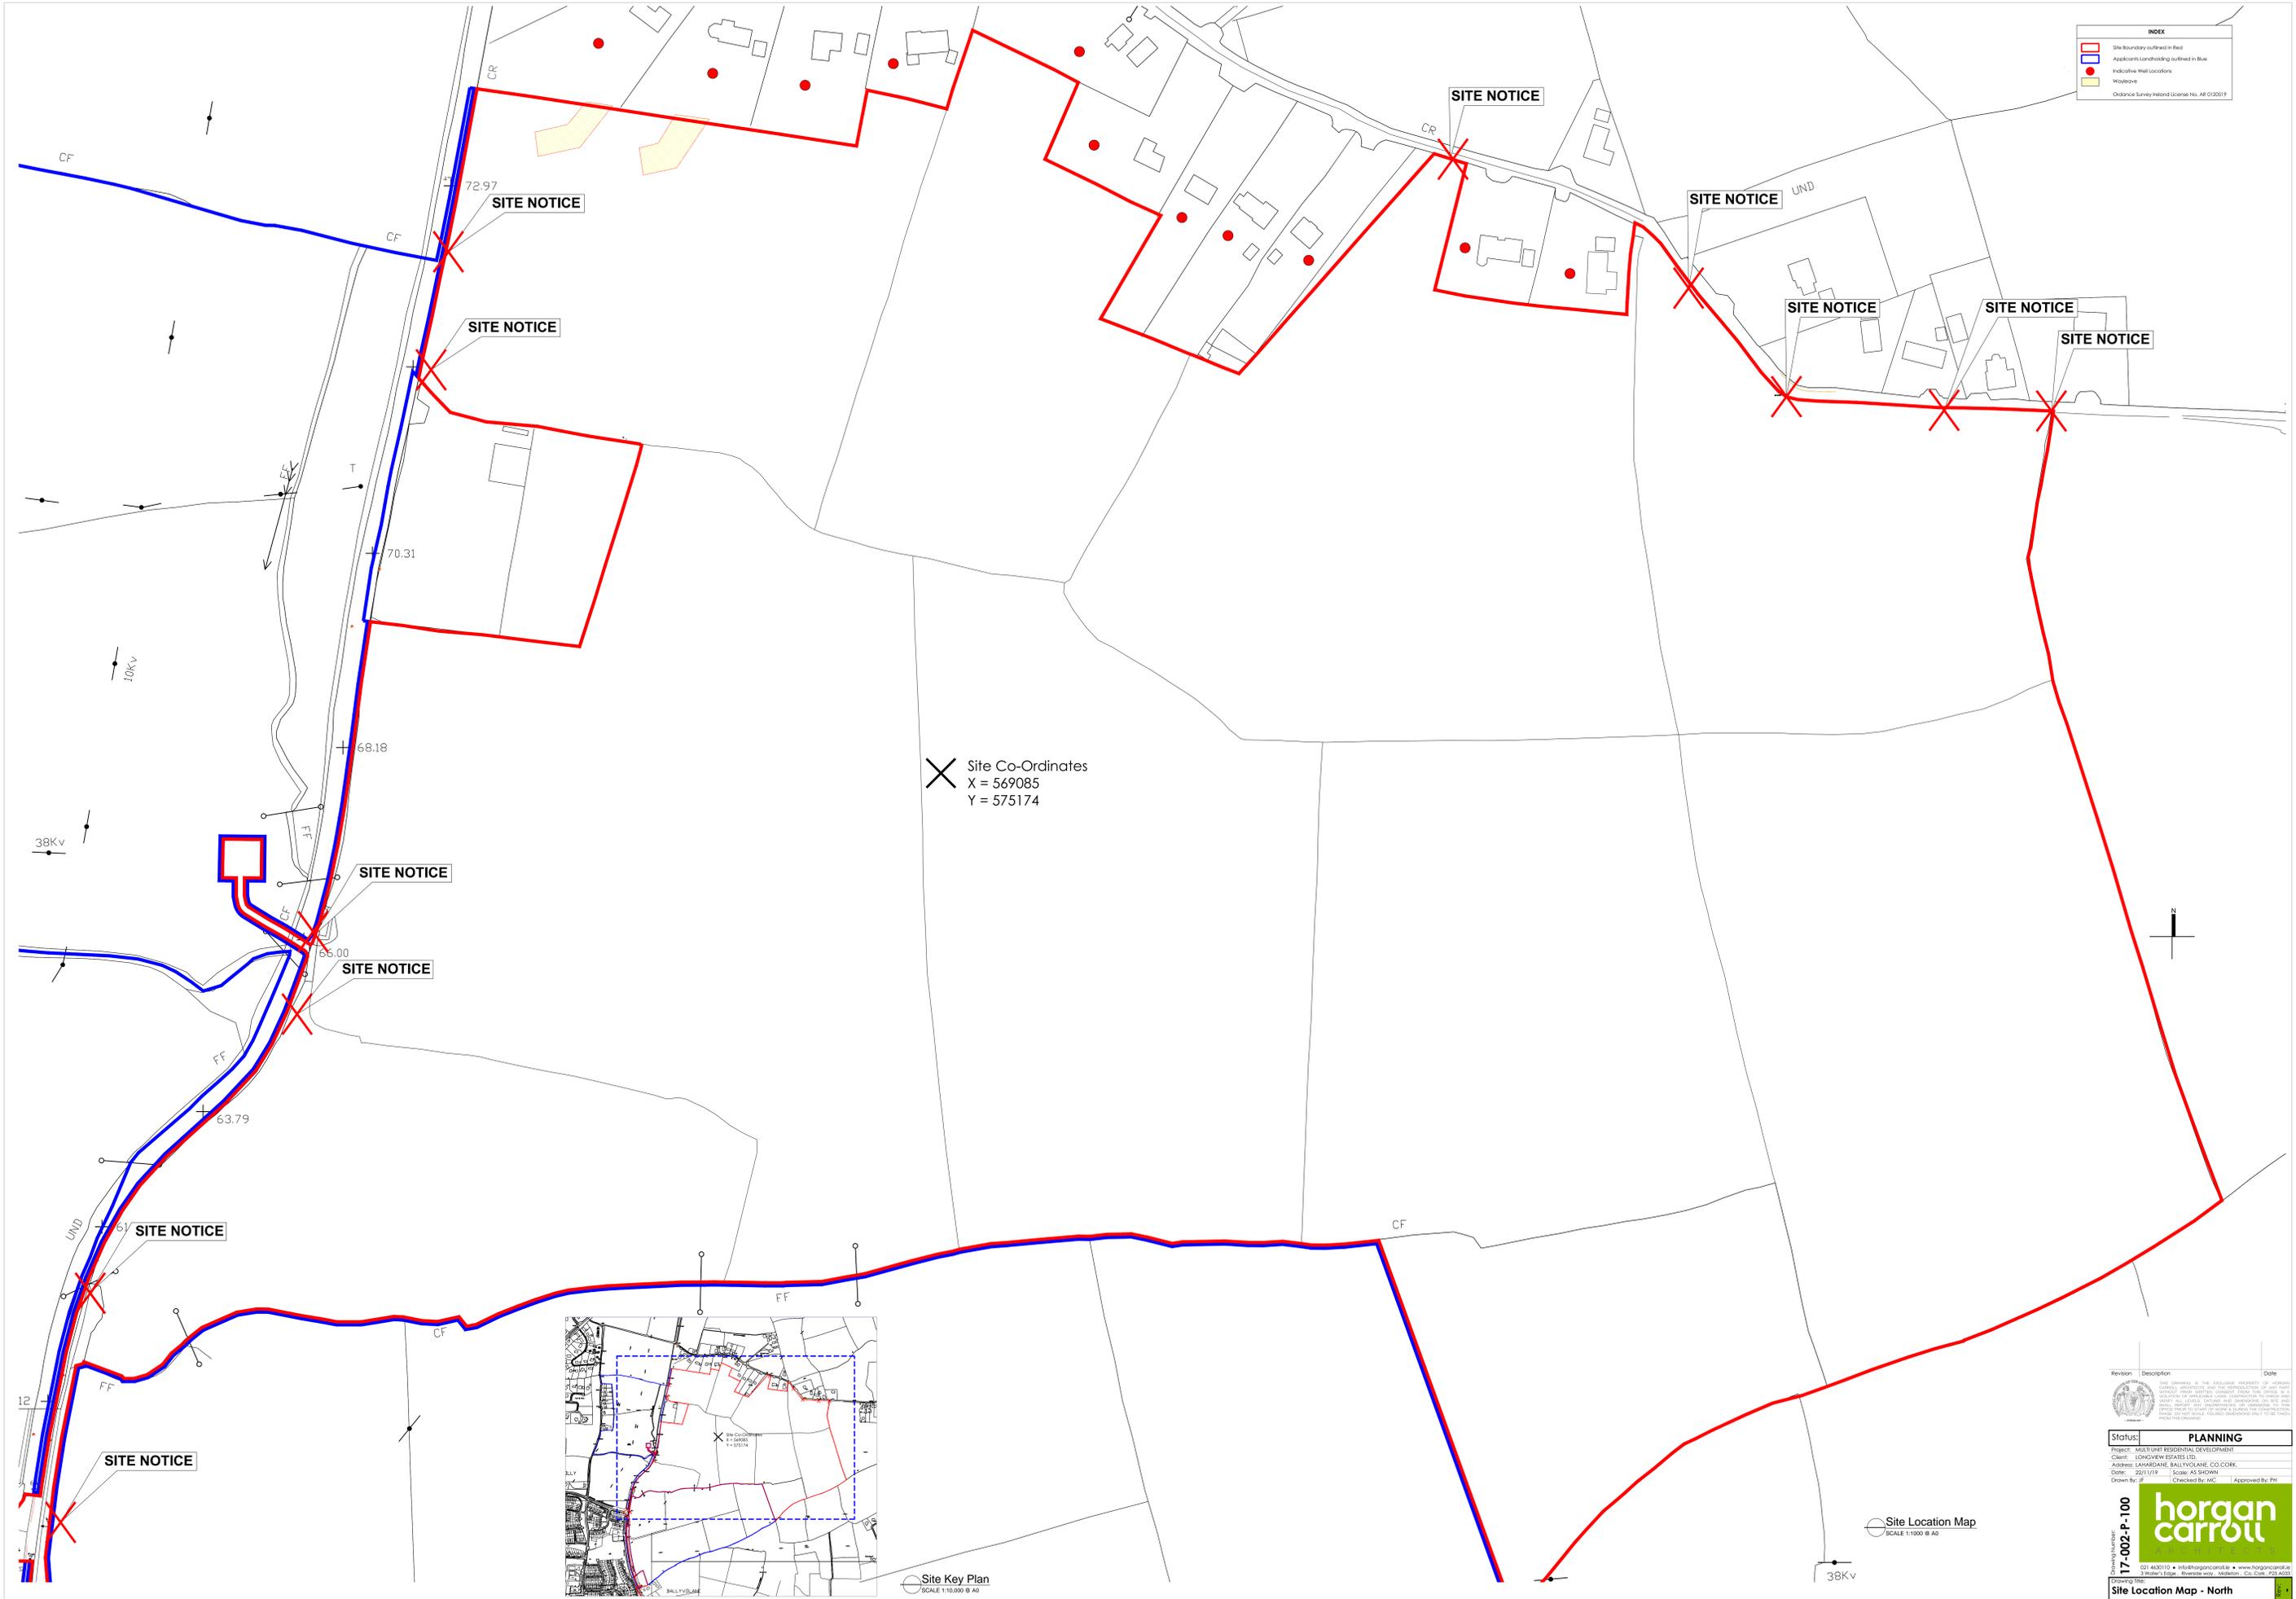

X Site Co-Ordinates  
 X = 569085  
 Y = 575174

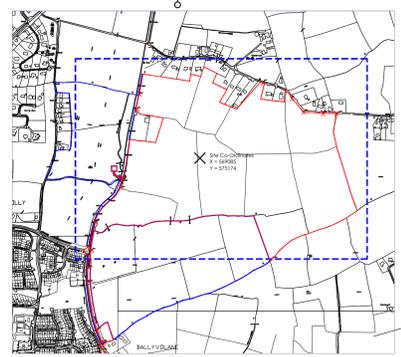

Site Key Plan  
 SCALE 1:10,000 @ A0

Site Location Map  
 SCALE 1:1000 @ A0

This drawing is the exclusive property of Horgan Carroll and should not be used for any other purpose without the written consent of Horgan Carroll. It is a contract document and should be read in conjunction with the contract documents. It is not to be used for any other purpose without the written consent of Horgan Carroll. It is not to be used for any other purpose without the written consent of Horgan Carroll.

Status	PLANNING
Project	MULTI UNIT RESIDENTIAL DEVELOPMENT
Client	LONGVIEW ESTATES LTD.
Address	LAMAGARIE, BALLYDOOLANE, CO. CO. K.
Date	20/11/19
Scale	AS SHOWN
Drawn By	MC
Checked By	MC
Approved By	PH

77-002-P-100

021 4001110 • info@horgan-carroll.ie • www.horgan-carroll.ie  
 3 Water's Edge • Riverside Way, Midleton, Co. Cork, P25 A003

Site Location Map - North